



Agape Safe Haven

An Expansion Project of the Lebanon Rescue Mission







FASTEST GROWING HOMELESS POPULATIONS FOR PENNSYLVANIA AND NATIONWIDE

- **Women with children** – No family support system and limited affordable housing
- **Seniors** – Those 60 years and older with NO history of homelessness
- **Veteran** – Female veterans experiencing homelessness




Our guests are arriving with far more complex challenges, need intensive case management and will stay with us until they are able to secure long-term affordable community housing.

Agape Safe Haven will address each of these community concerns.




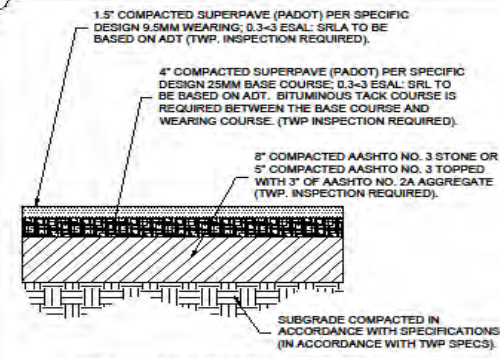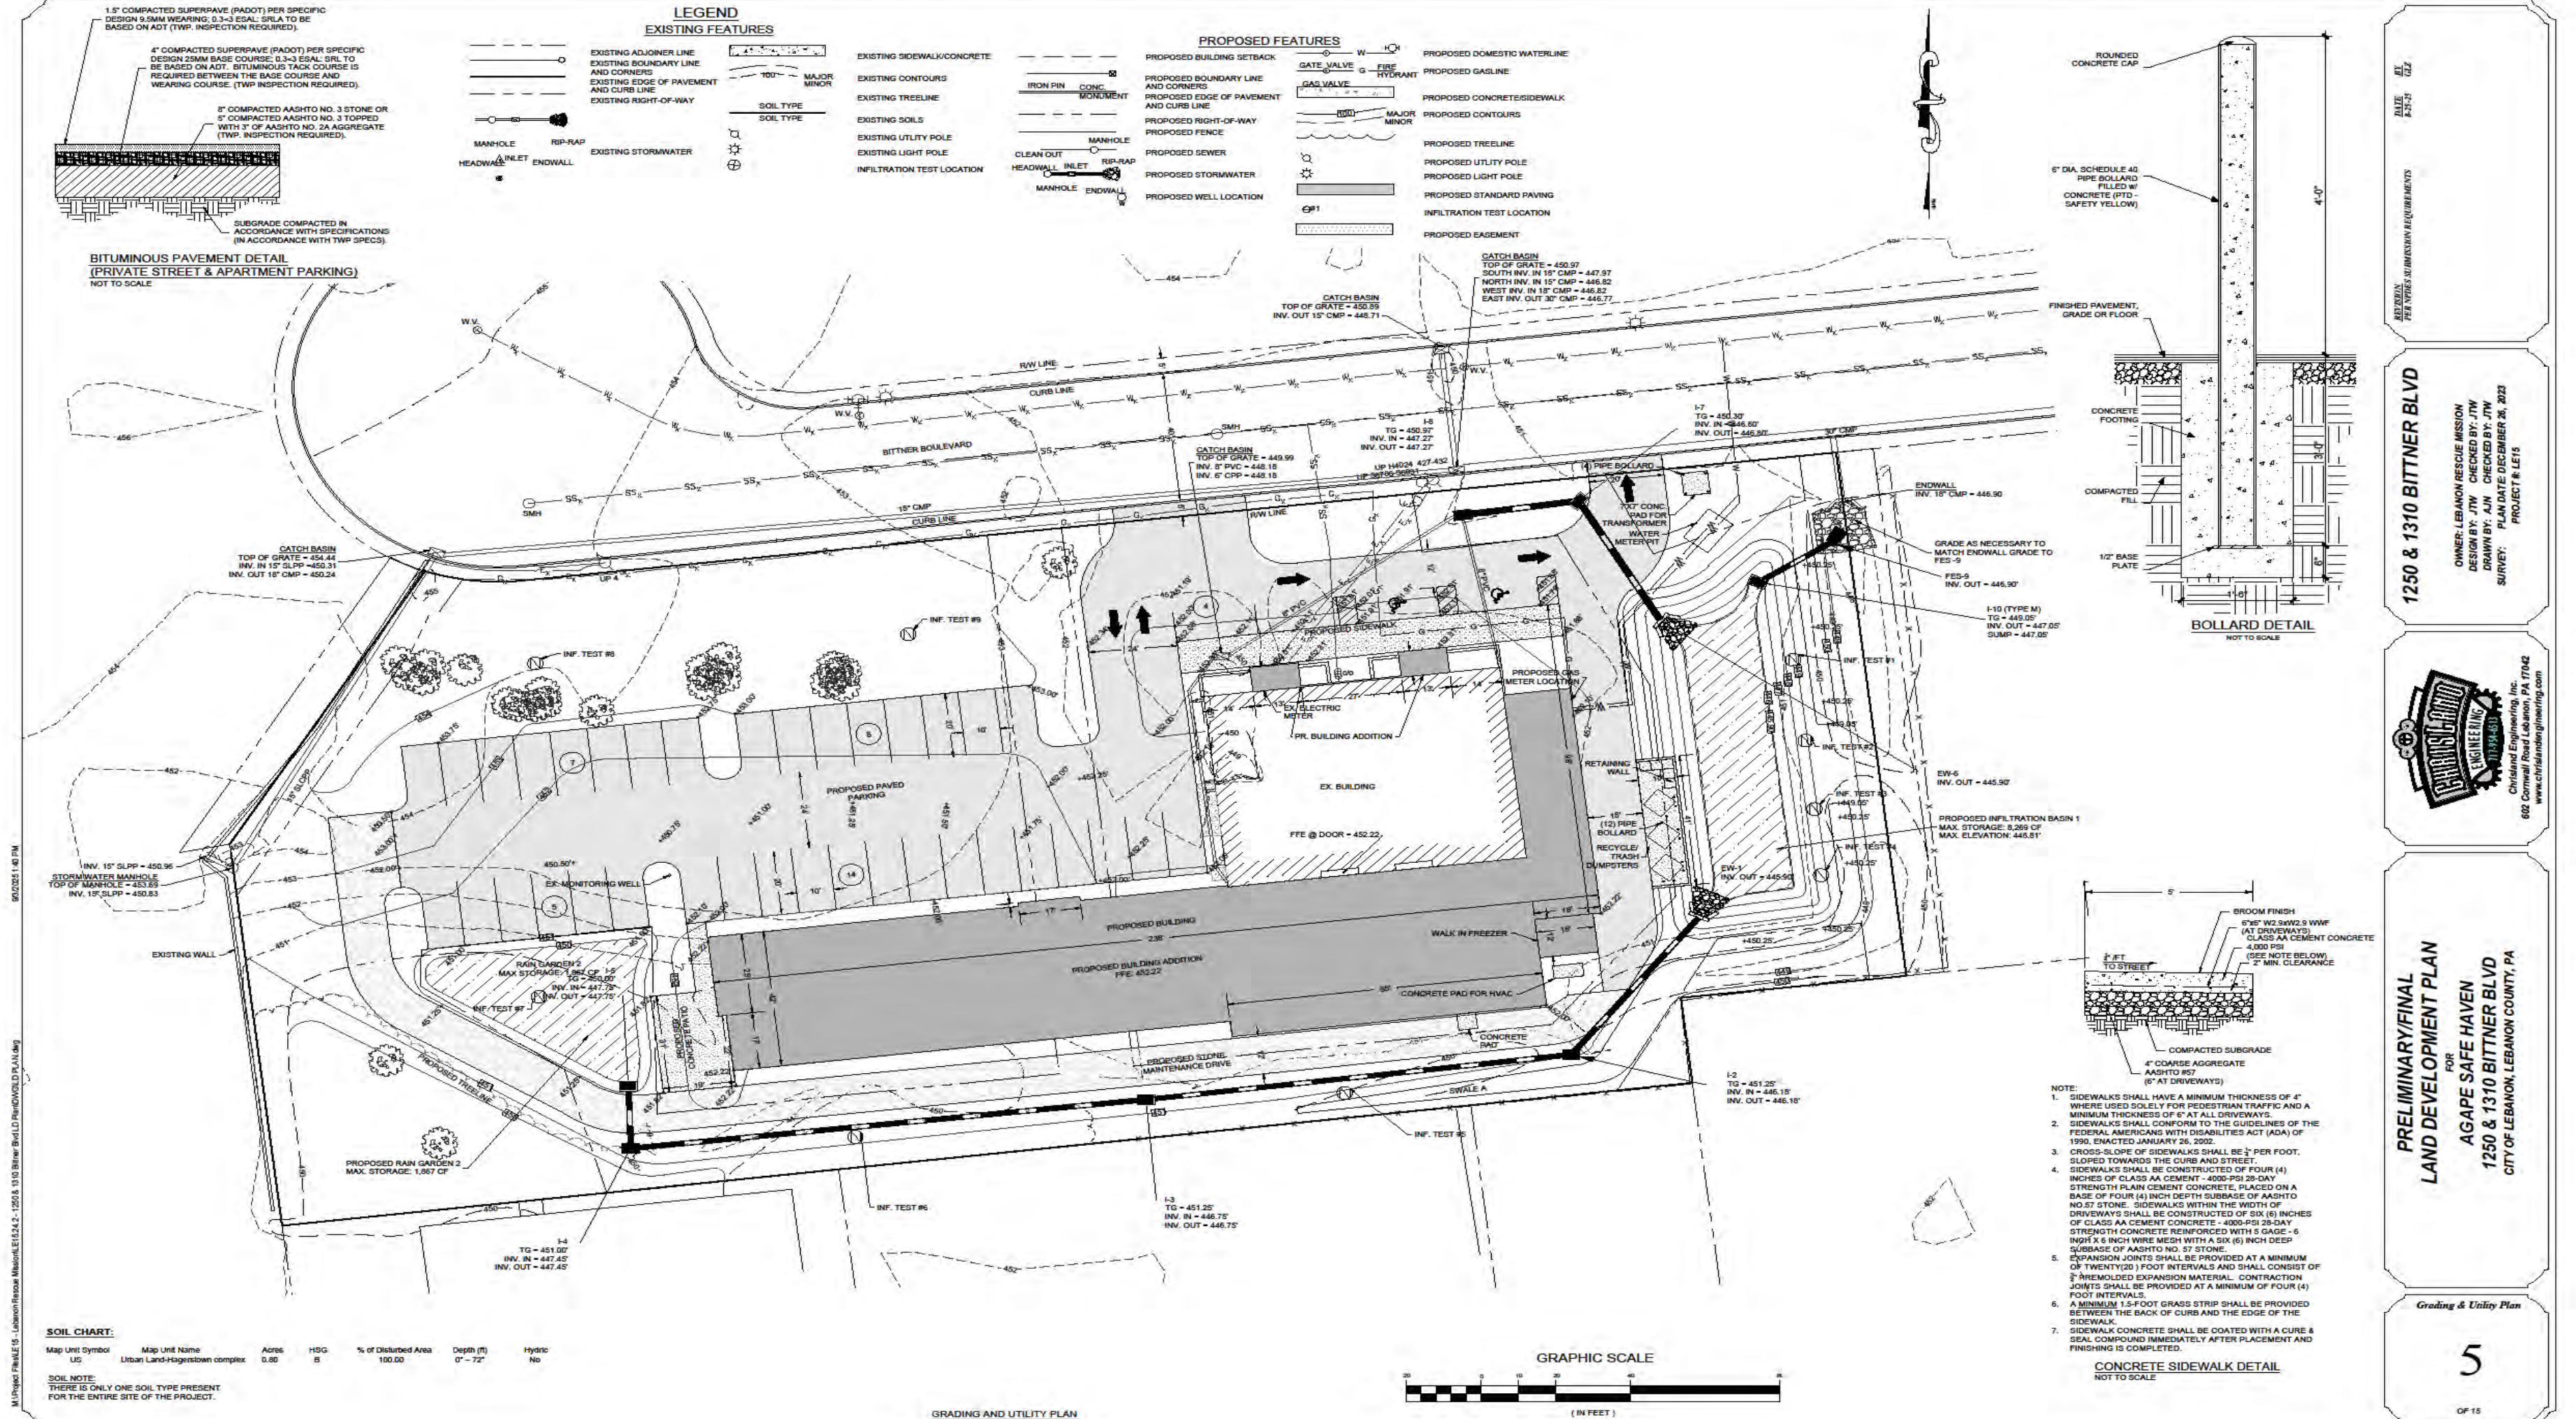


BITUMINOUS PAVEMENT DETAIL
(PRIVATE STREET & APARTMENT PARKING)
NOT TO SCALE

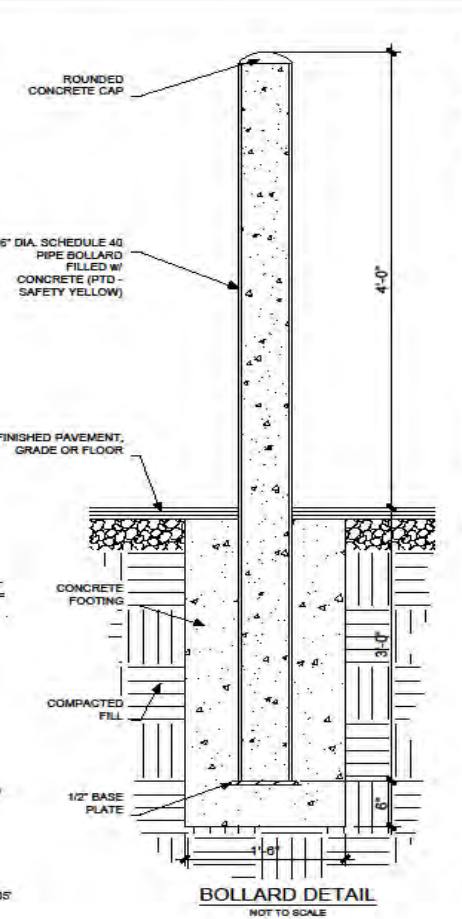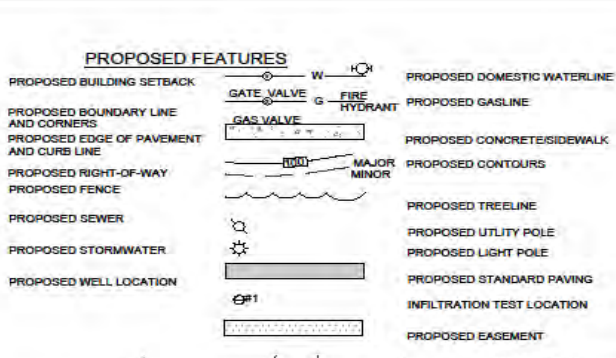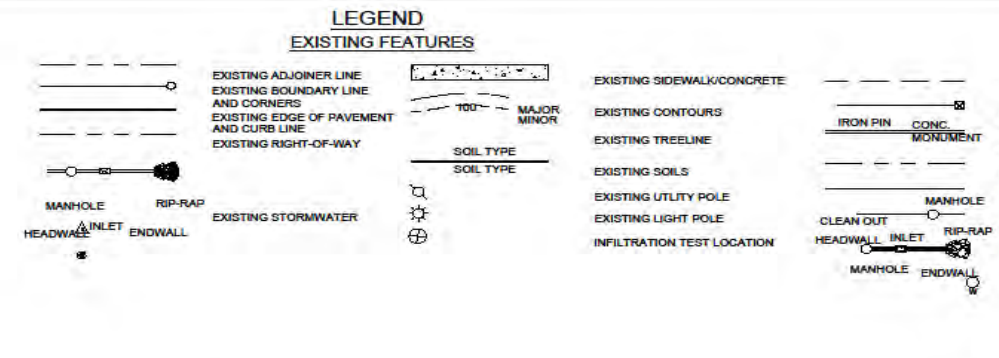

BOLLARD DETAIL
NOT TO SCALE

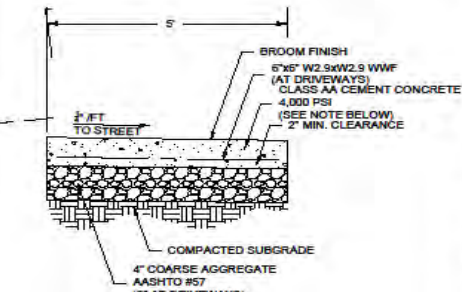

CONCRETE SIDEWALK DETAIL
NOT TO SCALE

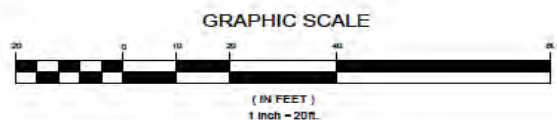

SOIL CHART:

Map Unit Symbol	Map Unit Name	Acres	HSG	% of Disturbed Area	Depth (ft)	Hydric
US	Urban Land-Hagerstown complex	0.80	B	100.00	0" - 72"	No

SOIL NOTE:
THERE IS ONLY ONE SOIL TYPE PRESENT FOR THE ENTIRE SITE OF THE PROJECT.

GRADING AND UTILITY PLAN
1" = 20'

1250 & 1310 BITTNER BLVD

OWNER: LEBANON RESCUE MISSION
DESIGN BY: JTW CHECKED BY: JTW
DRAWN BY: AJN CHECKED BY: JTW
SURVEY: PLAN DATE: DECEMBER 26, 2023

PRELIMINARY/FINAL
LAND DEVELOPMENT PLAN
FOR
AGAPE SAFE HAVEN
1250 & 1310 BITTNER BLVD
CITY OF LEBANON, LEBANON COUNTY, PA

Grading & Utility Plan

5

OF 15



1 NORTH ELEVATION
1/8" = 1'-0"



2 WEST ELEVATION
1/8" = 1'-0"



3 EAST ELEVATION
1/8" = 1'-0"



4 SOUTH ELEVATION
1/8" = 1'-0"

THIS DRAWING IS AN INSTRUMENT OF SERVICE. IT AND ANY PART OF THE INFORMATION CONTAINED HEREIN ARE THE PROPERTY OF BARNES & HERNDON ARCHITECTURE, LLC. IT IS TO BE USED ONLY FOR THE PROJECT AND SITE SPECIFICALLY IDENTIFIED HEREIN. NO PART OF THIS DRAWING IS TO BE REPRODUCED, COPIED, OR TRANSMITTED IN ANY FORM OR BY ANY MEANS, ELECTRONIC OR MECHANICAL, INCLUDING PHOTOCOPYING, RECORDING, OR BY ANY INFORMATION STORAGE AND RETRIEVAL SYSTEM, WITHOUT THE WRITTEN PERMISSION OF BARNES & HERNDON ARCHITECTURE, LLC. ANY VIOLATION OF THIS AGREEMENT SHALL BE SUBJECT TO LEGAL ACTION. © 2024 BARNES & HERNDON ARCHITECTURE, LLC. ALL RIGHTS RESERVED.

BID DRAWINGS

BH ARCHITECTURE
www.barnesherndon.com

LEBANON RESCUE MISSION
AGAPE SAFE HAVEN
1250 Bittner Blvd Lebanon, PA 17046

NO.	DATE	RELEASE


Project Issue Date: 04/10/25
Sheet Issue Date: 04/10/25
Drawn By: Author
Checked By: Checker


EXTERIOR
ELEVATIONS -
COLOR


SHEET NUMBER:
003

BH JOB NO. 24-055

BID DRAWINGS

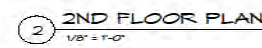

 

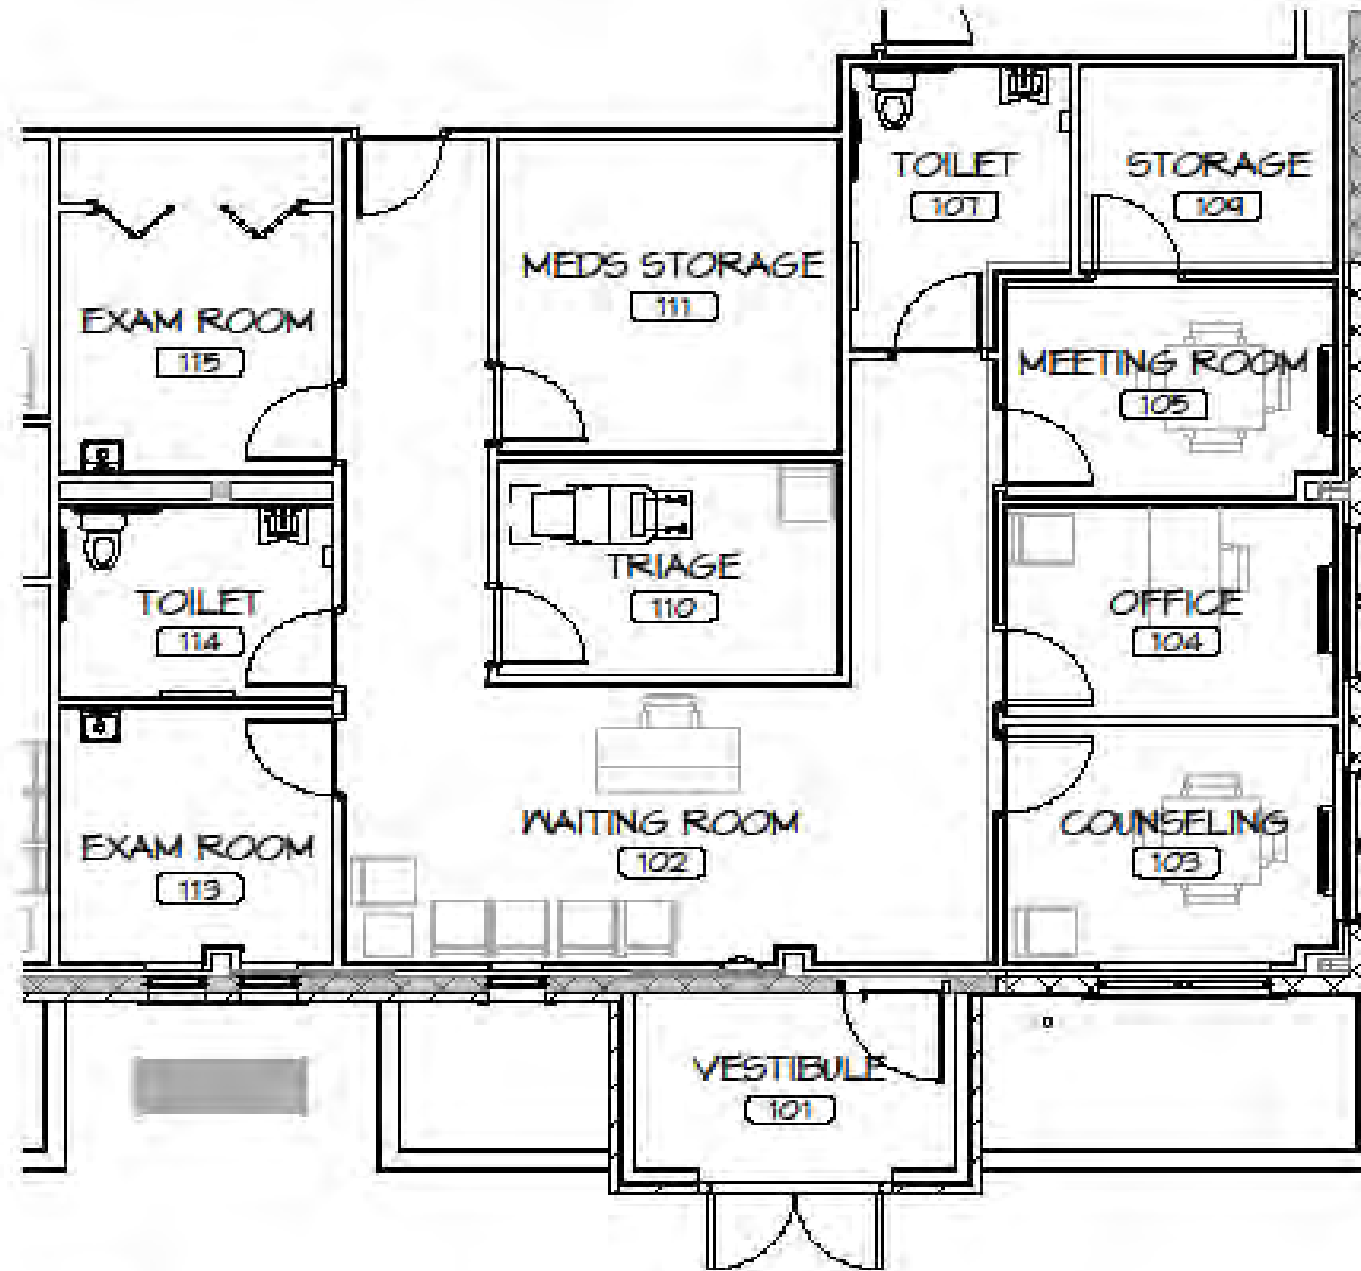

1 ENLARGED CLINIC AREA
1/8" = 1'-0"

LEBANON RESCUE MISSION
AGAPE SAFE HAVEN
ENLARGED CLINIC AREA



10/01/25
BEERS + HOFFMAN ARCHITECTURE
200 HARRISBURG AVE
LANCASTER, PENNSYLVANIA 17604
P. (717) 629-0400
F. (717) 629-0402
WWW.BEERSHOFFMAN.COM









X01

 

ARCHITECTURAL FLOOR PLAN

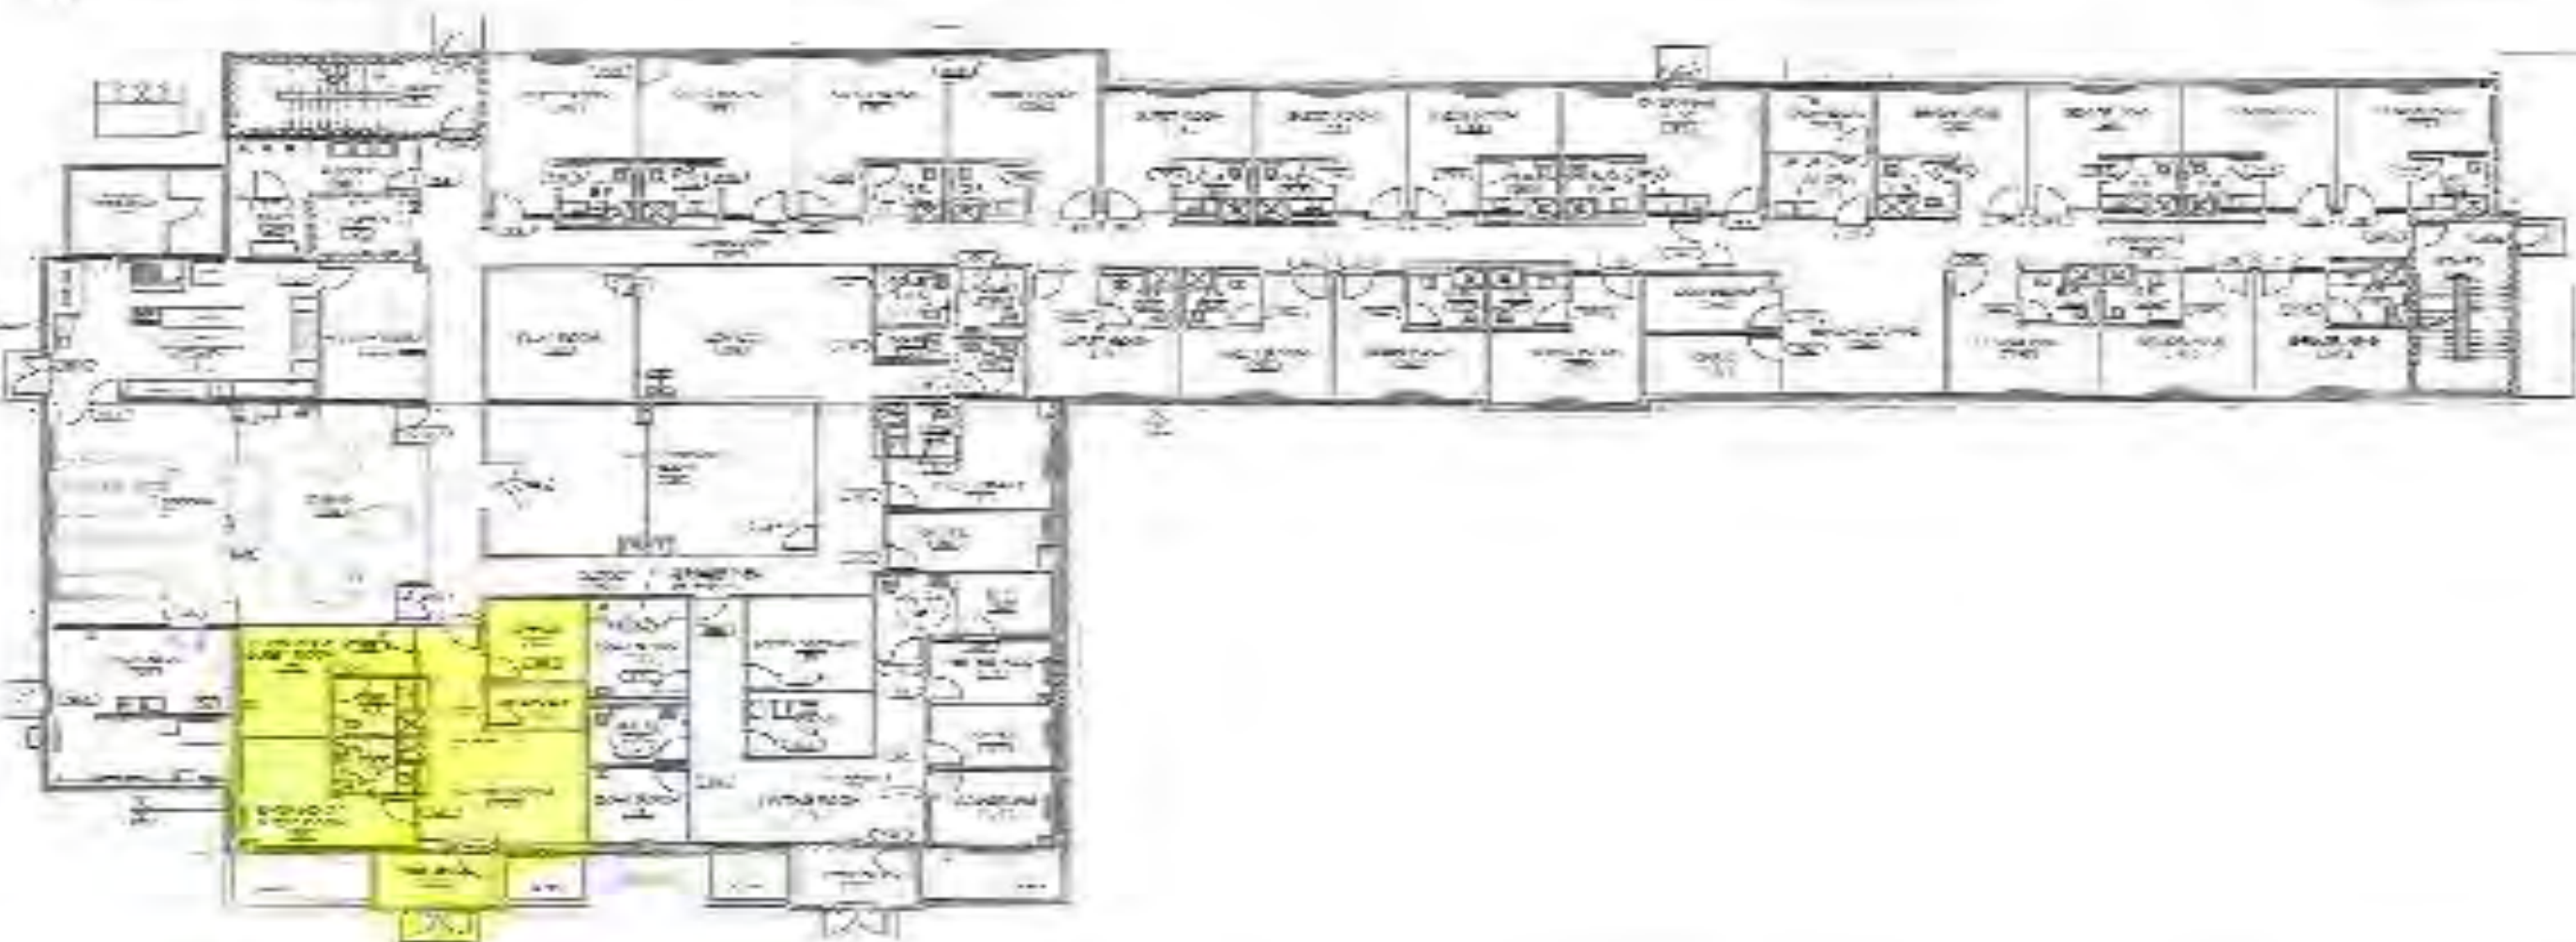

ARCHITECTURAL FLOOR PLAN

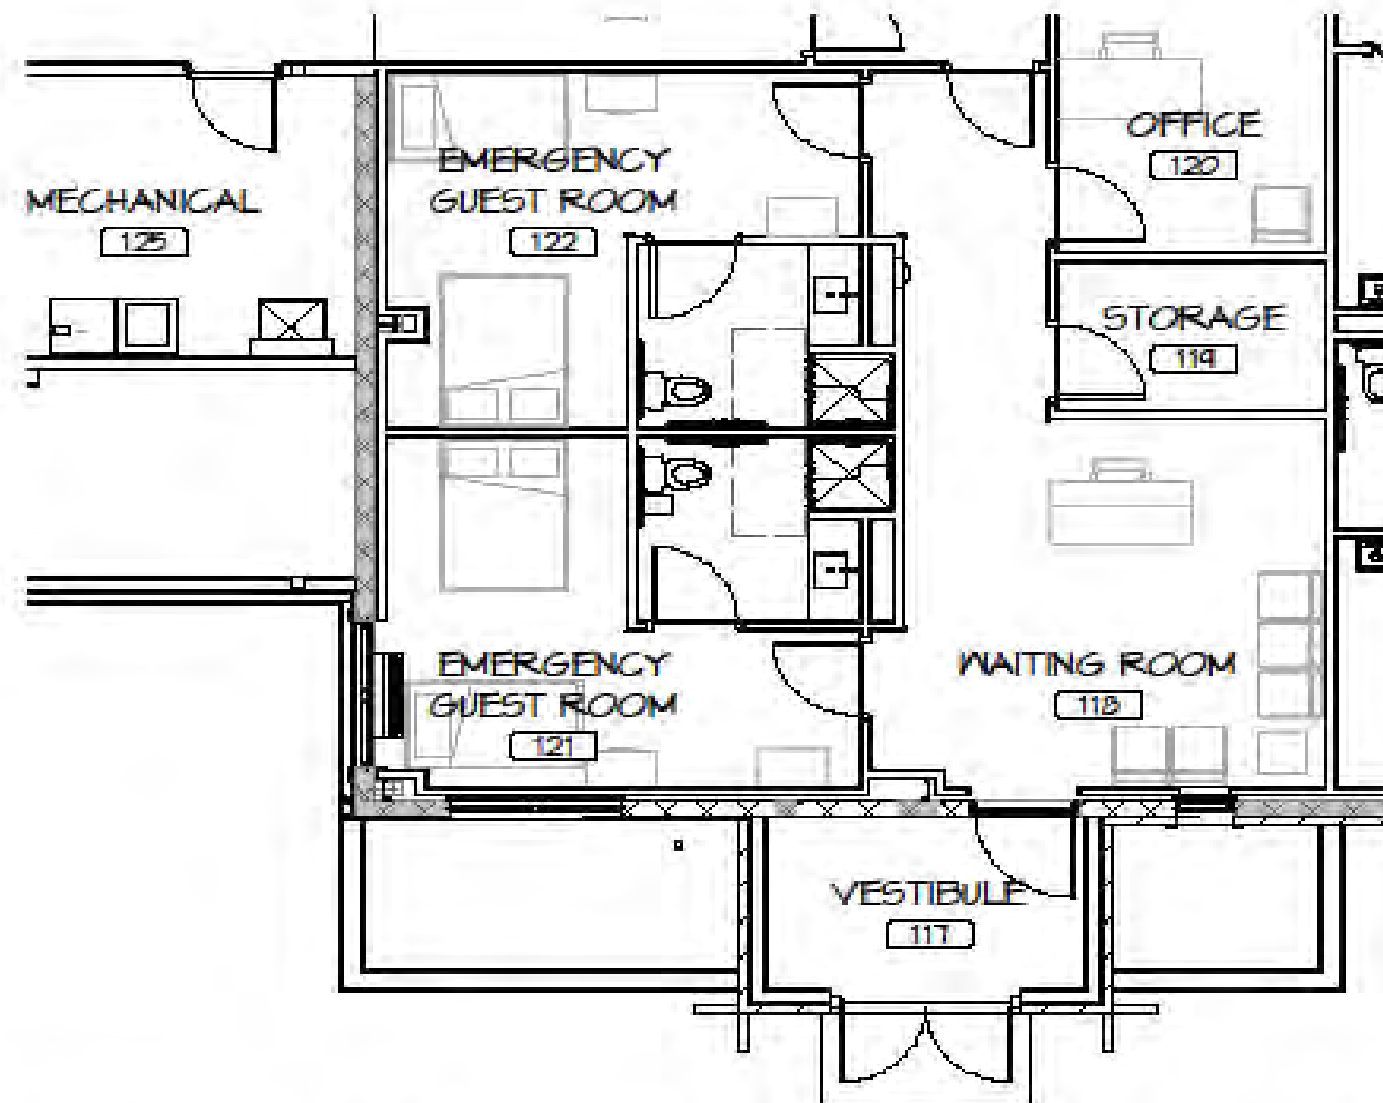


1 ENLARGED RESIDENCE ENTRY W/ EMERGENCY ROOMS
1/8" = 1'-0"

LEBANON RESCUE MISSION
AGAPE SAFE HAVEN
EMERGENCY ROOMS



10/01/25
BEERS & HOFFMAN ARCHITECTURE
220 HARRISBURG AVE.
LANCASTER, PENNSYLVANIA 17603
P. (717) 625-0400
F. (717) 625-0402
WWW.BEERSHOFFMAN.COM

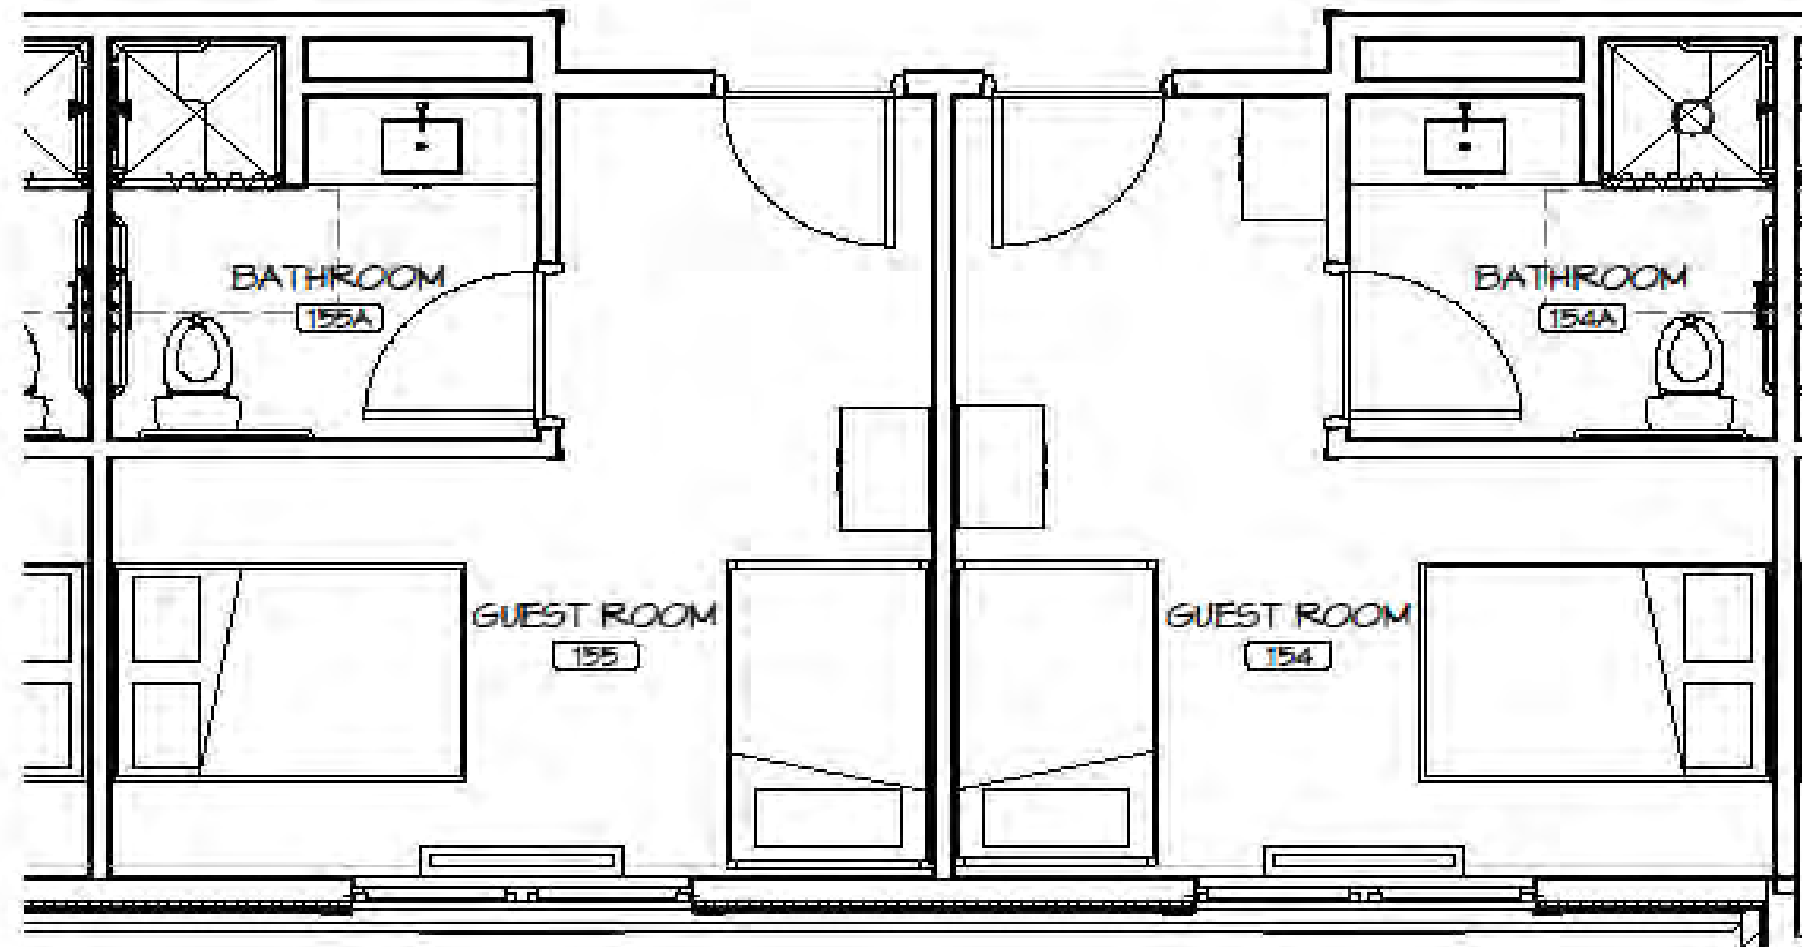


1 ENLARGED GUEST ROOMS - TYPICAL
1/4" = 1'-0"

LEBANON RESCUE MISSION
AGAPE SAFE HAVEN
ENLARGED GUEST ROOMS - TYPICAL




10/01/25
BEERS & HOFFMAN ARCHITECTURE
200 HARRISBURG AVE
LANCASTER, PENNSYLVANIA 17645
P. (717) 625-0400
F. (717) 625-0402
WWW.BEERSHOFFMAN.COM

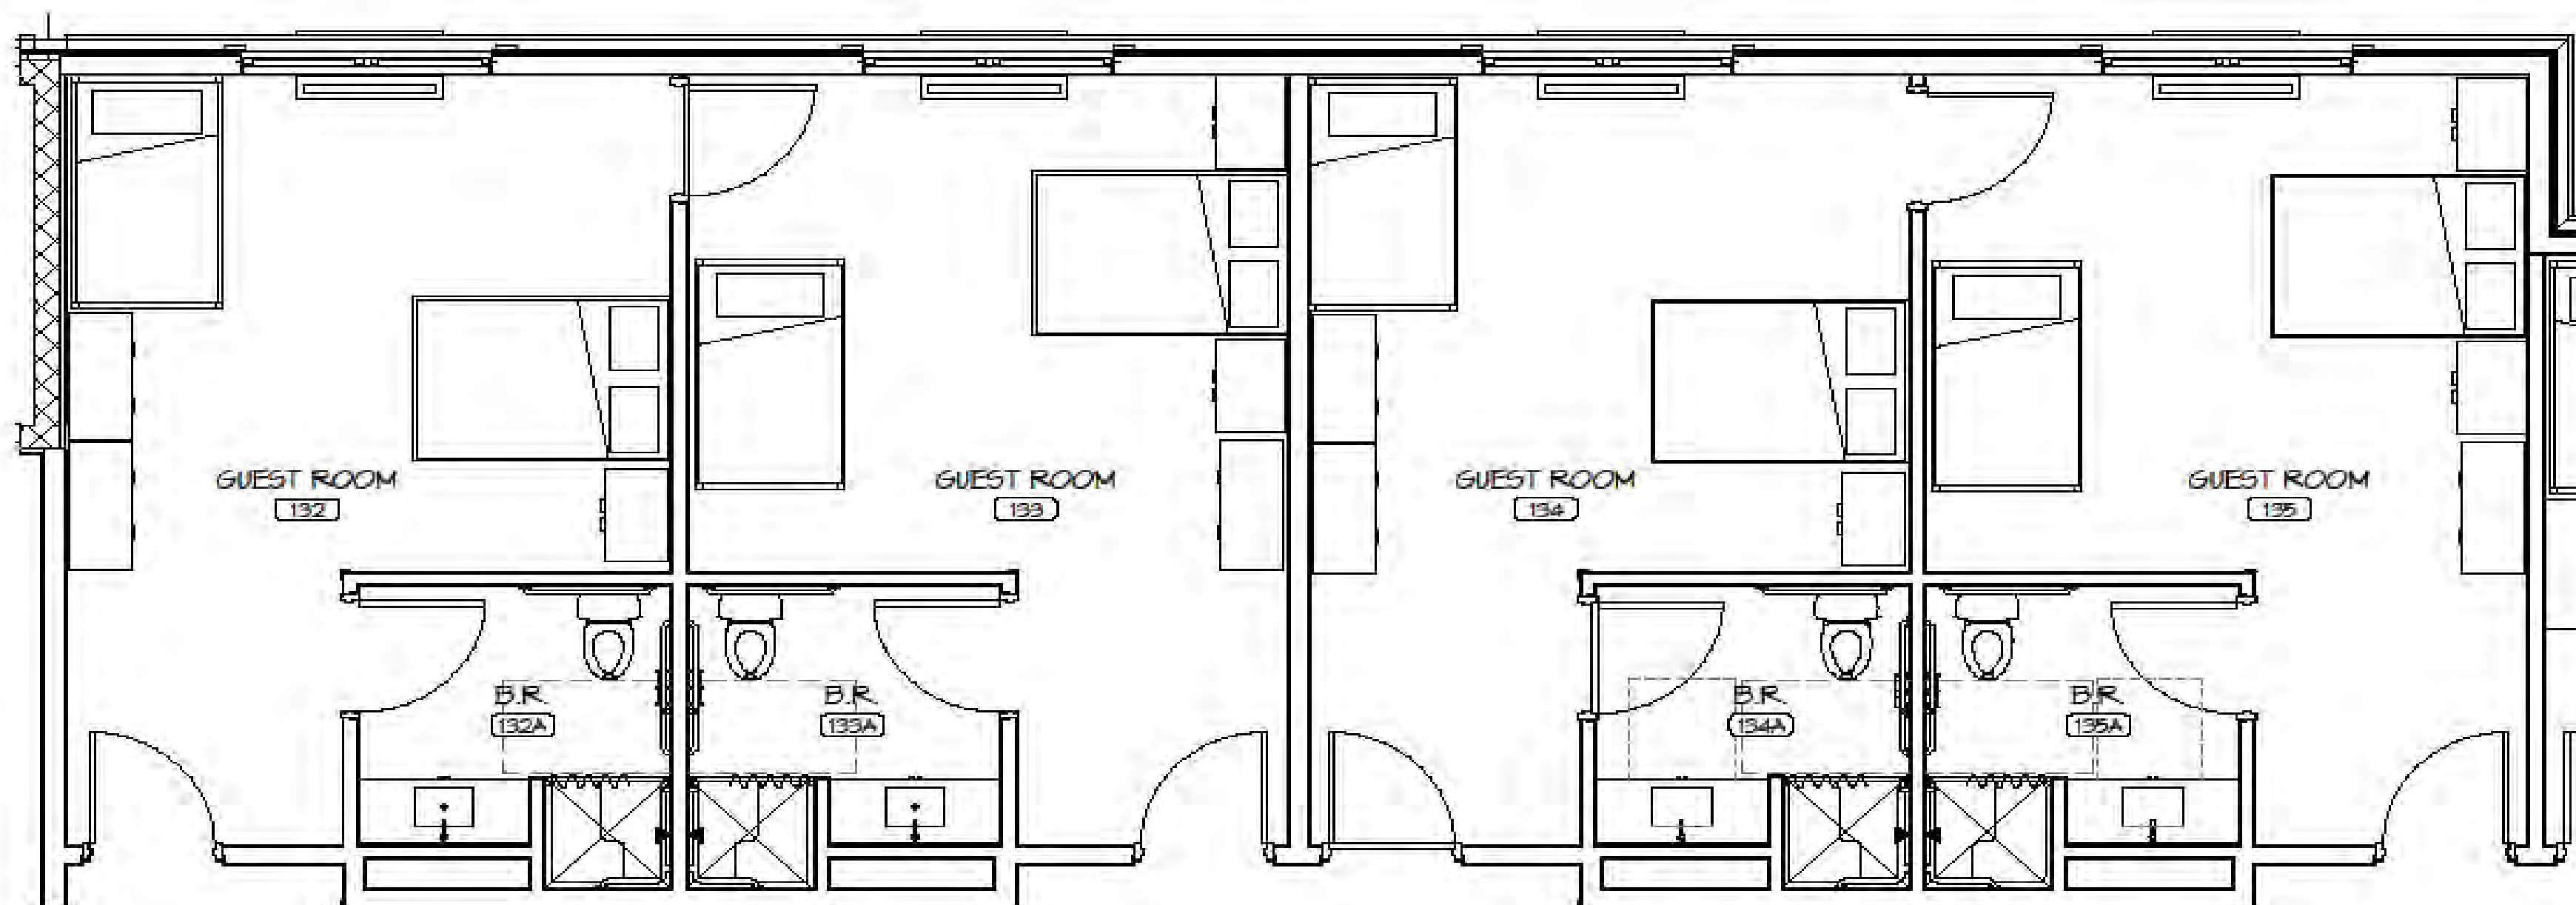

1 ENLARGED GUEST ROOMS - ADA/COMBINED ROOMS
1/4" = 1'-0"

LEBANON RESCUE MISSION
AGAPE SAFE HAVEN
ENLARGED GUEST ROOMS - ADA/COMBINED ROOMS

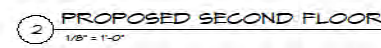

OB NO. 24-053

